


**FIRST FLOOR PLAN**  
1/8" = 1'-0"  
NORTH

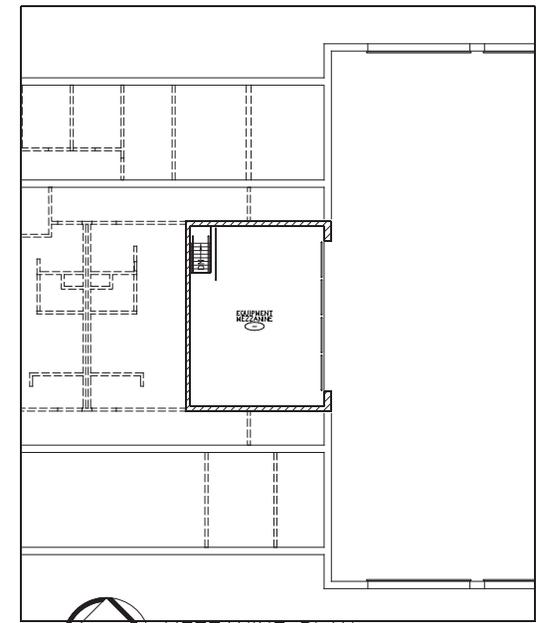

**MEZZANINE PLAN**  
1/8" = 1'-0"  
NORTH

## GENERAL BUILDING INFORMATION

INFORMATION INCLUDES REQUIRED FIRE RATINGS, REQUIRED EXIT LOCATIONS AND HANDICAP ACCESSIBLE ROUTES

SQUARE FOOTAGE TABULATION	
MAIN FLOOR	11,140 G.S.F.
MEZZANINE FLOOR	520 G.S.F.
TOTAL	11,660 G.S.F.

BUILDING CLASSIFICATIONS	
• CLASS OF CONSTRUCTION:	5B - EXTERIOR MASONRY
• COMM. CODE CHAPTERS	1. CHAPTER 58 - HAZARDOUS OCCUPANCY 2. ALLOWABLE SQUARE FOOTAGE = 88,000 S.F. - 3 STREET EXPOSURE.

ABBREVIATIONS	
AFF	ABOVE FINISHED FLOOR
AFU	AIR FEEDING UNIT
CMU	CONCRETE MASONRY UNIT
CA	CONCRETE ANCHOR
CONC	CONCRETE
CONT	CONTINUOUS
OPT	CARPET
DET	DETAIL
DIV	DIVISION
DS	DOWN SPOUT
EUH	ELECTRIC UNIT HEATER
EL	ELEVATION
ELEC	ELECTRICAL
ES/SEW	EMERGENCY SHOWER AND EYEWASH
FWC	ELECTRIC WATER COOLER
FIRE	FIRE EXTINGUISHER
FURN	FURNACE
HVAC	HEATING AND VENTILATING
M.O.	MASONRY OPENING
N	NUMBER
PLB	PLUMBING
PLMB	PLUMBING MENT
RF	ROOF CONDUCTOR
RD	ROOF DRAIN
R.O.	ROUGH OPENING
SEC	SECTION
SS	SERVICE SINK
STON	STONE
TLF	TOILET
TYP	TYPICAL
VCT	VINYL COMPOSITION TILE

SYMBOL SCHEDULE	
	SECTION NUMBER
	BUILDING SECTION SHEET ON WHICH DRAIN
	DETAIL OR SECTION NUMBER
	SECTION OR DETAIL SHEET ON WHICH DRAIN
	ELEVATION NUMBER
	EXTERIOR WALL ELEVATION SHEET ON WHICH DRAIN
	ELEVATION NUMBER
	INTERIOR WALL ELEVATION SHEET ON WHICH DRAIN
	ROOM NUMBER SEE ROOM SCHEDULE
	WINDOW NUMBER SEE WINDOW TYPE ELEVATIONS
	DOOR & FRAME NUMBER SEE DOOR AND FRAME SCHEDULE

## MISCELLANEOUS INFORMATION

## GENERAL ARCHITECTURAL INFORMATION

FISCHER-FISCHER-THEIS, INC.  
ARCHITECTS - ENGINEERS - PLANNERS  
S22 W22860 BROADWAY · WAUKESHA, WISCONSIN 53186-8199  
(262) 547-6869 · FAX (262) 547-6860 · E-MAIL: ffe@efcpc.com



NEW FIRE STATION #2 FOR  
GERMANTOWN FIRE DEPARTMENT  
EDISON DRIVE  
GERMANTOWN, WISCONSIN 53022

05/12/00	KJT
----------	-----

PROJECT NO.	99054A
-------------	--------

SHEET NO.	T102
-----------	------