



ROOF PLAN
1/8" = 1'-0"
NORTH


ROOF PLAN ALTERNATE BID
1/8" = 1'-0"
NORTH

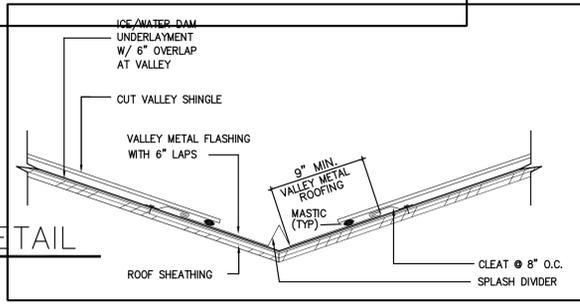


1 VALLEY DETAIL
A501 1-1/2" = 1'-0"

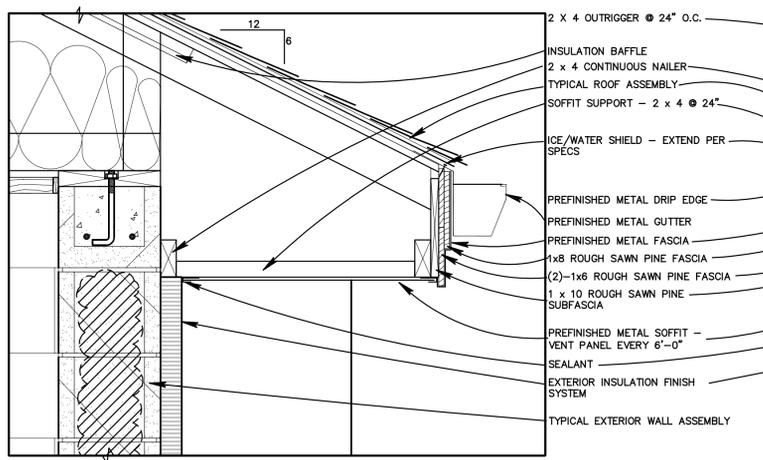


2 TYPICAL SOFFIT
A501 1-1/2" = 1'-0"

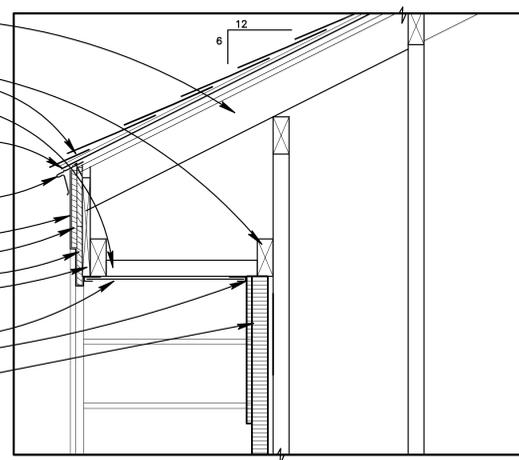

3 TYPICAL SOFFIT
A501 1-1/2" = 1'-0"

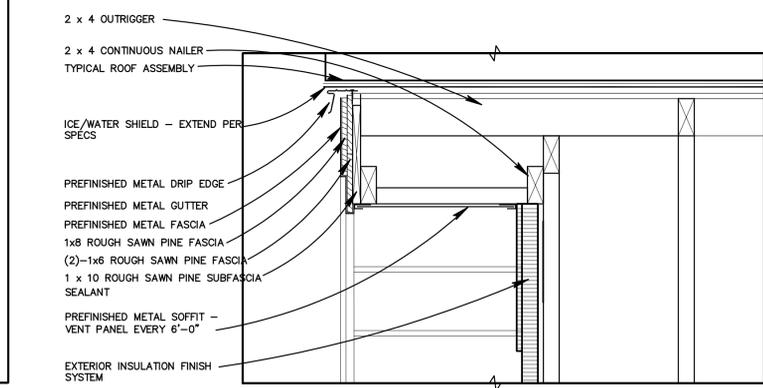

4 TYPICAL SOFFIT
A501 1-1/2" = 1'-0"

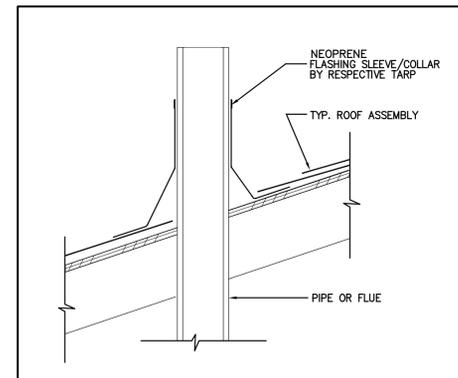

5 ROOF PENETRATION DETAIL
A501 1-1/2" = 1'-0"

NEW FIRE STATION #2 FOR
GERMANTOWN FIRE DEPARTMENT
EDISON DRIVE
GERMANTOWN, WISCONSIN 53022

05/12/00	JJS
----------	-----

PROJECT NO.
99054A

SHEET NO.
A501

FISCHER-FISCHER-THEIS, INC.
ARCHITECTS • ENGINEERS • PLANNERS
S22 W22660 BROADWAY • WAUKESHA, WISCONSIN 53186-8199
(262) 547-6969 • FAX (262) 547-6960 • E-MAIL: fft@xfpc.com