



1 SOUTH ELEVATION  
A601 1/8" = 1'-0"

1A SOUTH ELEVATION  
ALTERNATIVE BID  
A601 1/8" = 1'-0"

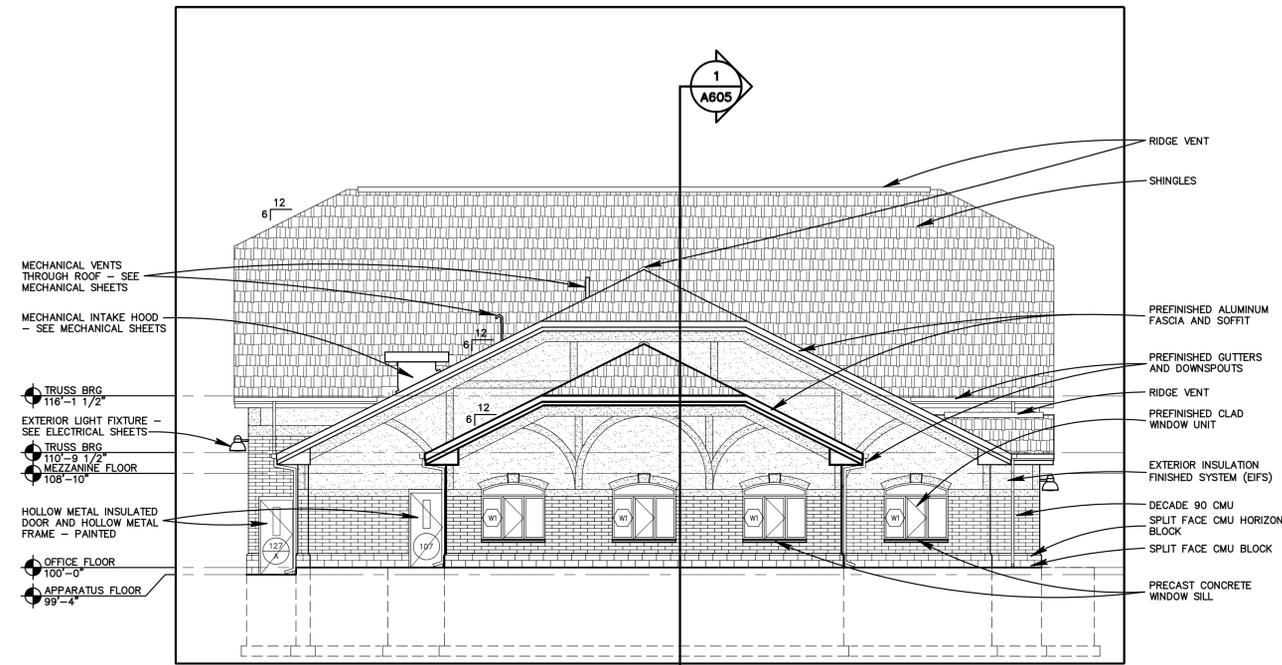

2 WEST ELEVATION  
A601 1/8" = 1'-0"

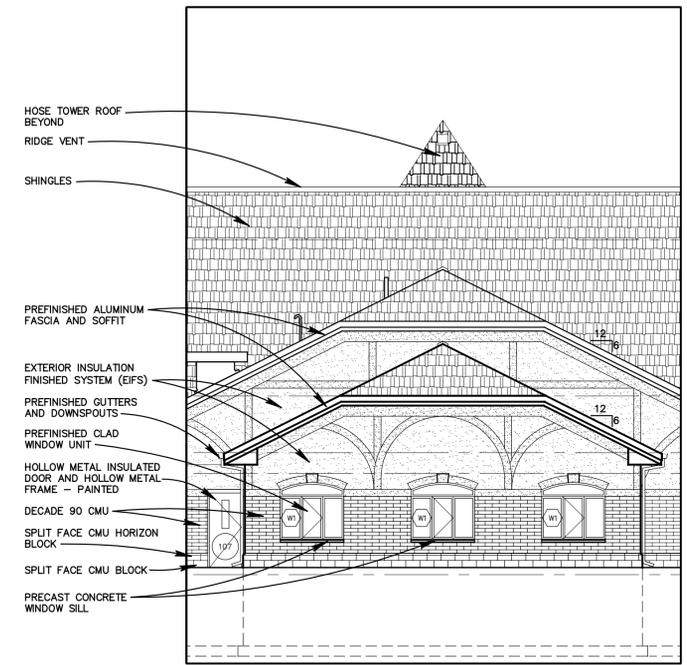

2A WEST ELEVATION  
ALTERNATIVE BID  
A601 1/8" = 1'-0"

NEW FIRE STATION #2 FOR  
GERMANTOWN FIRE DEPARTMENT  
EDISON DRIVE  
GERMANTOWN, WISCONSIN 53022

05/12/00	TJV
----------	-----

PROJECT NO.  
99054A

SHEET NO.  
A601

FISCHER-FISCHER-THIES, INC.  
ARCHITECTS • ENGINEERS • PLANNERS  
S22 W22660 BROADWAY • WAUKESHA, WISCONSIN 53186 • 8199  
(262) 547-6969 • FAX (262) 547-6960 • E-MAIL: ftf@xfpc.com