



1A NORTH ELEVATION
ALTERNATIVE BID
A602 1/8" = 1'-0"

1 NORTH ELEVATION
A602 1/8" = 1'-0"

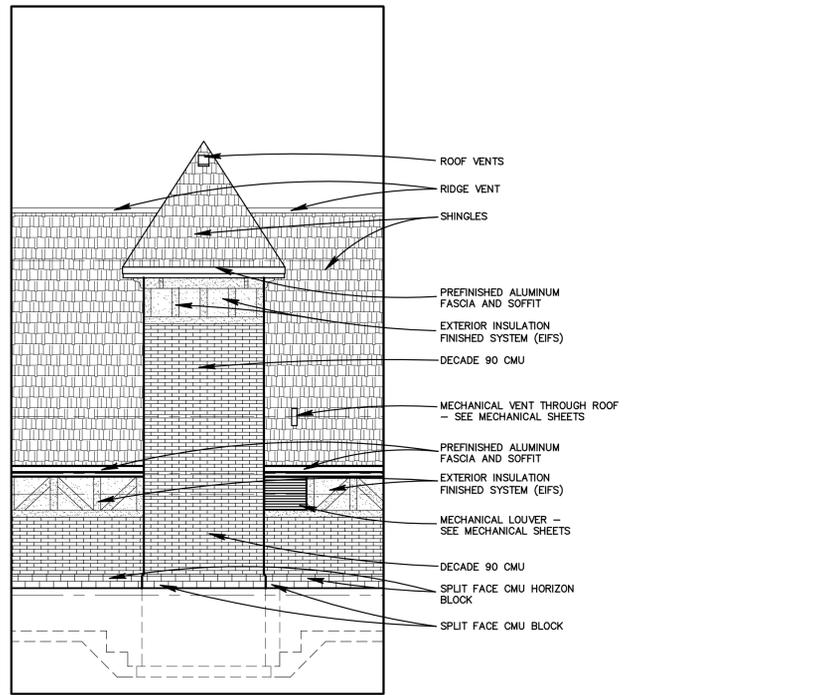

2A EAST ELEVATION
ALTERNATIVE BID
A602 1/8" = 1'-0"

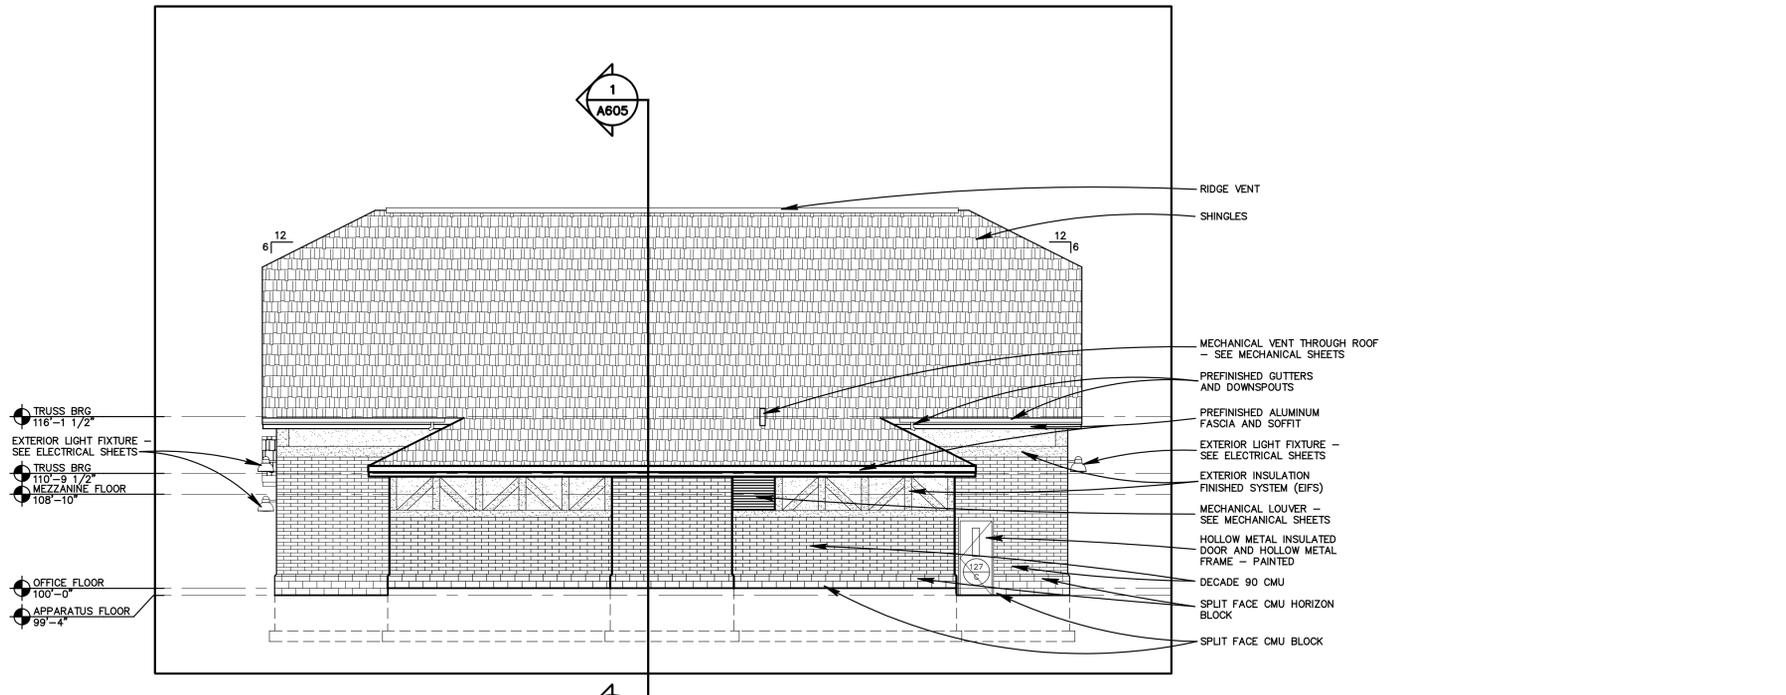

2 EAST ELEVATION
A602 1/8" = 1'-0"

05/12/00	TUV
----------	-----

PROJECT NO.
99054A

SHEET NO.
A602