


1 SOUTH ELEVATION
A603 1/8" = 1'-0"

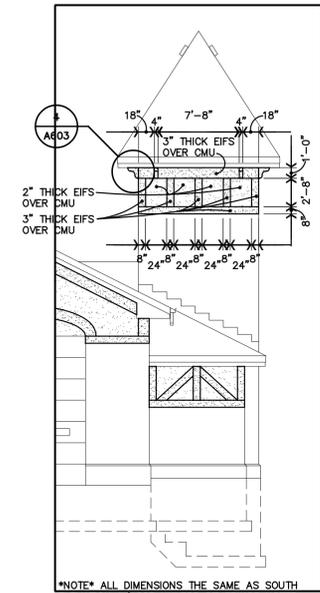


1A SOUTH ELEVATION ALTERNATIVE BID
A603 1/8" = 1'-0"


KEY

- LIGHT EIFS
- DARK EIFS


NOTE ALL EIFS DIMENSIONS TO BE VERIFIED BY CONTRACTOR IN THE FIELD PRIOR TO EIFS INSTALLATION AND PAINTING. CONTACT ARCHITECT WITH ANY QUESTIONS OR DISCREPANCIES.

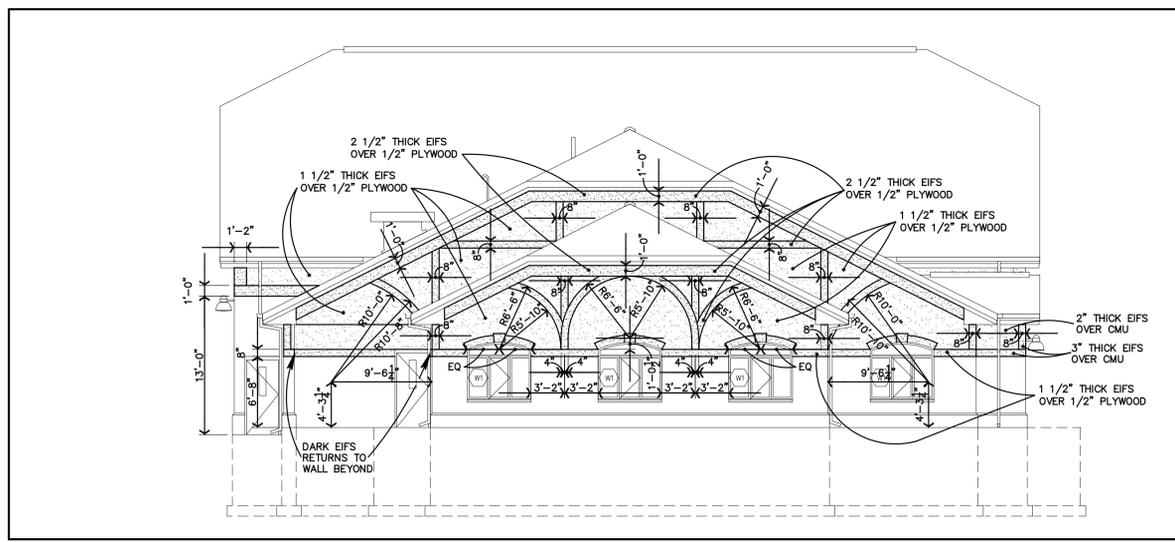


2 WEST ELEVATION
A603 1/8" = 1'-0"

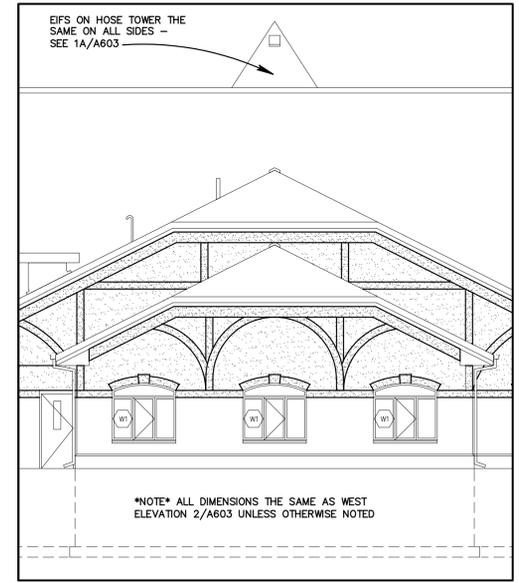


2A WEST ELEVATION ALTERNATIVE BID
A603 1/8" = 1'-0"

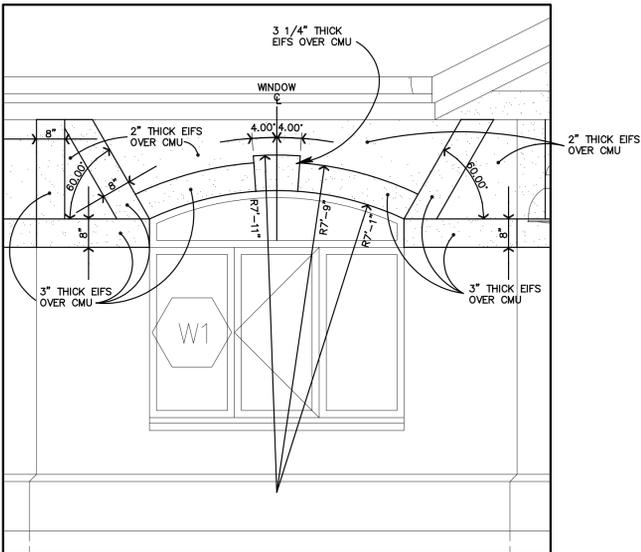

3 TYPICAL EIFS AROUND WINDOW - W1
A603 1/2" = 1'-0"

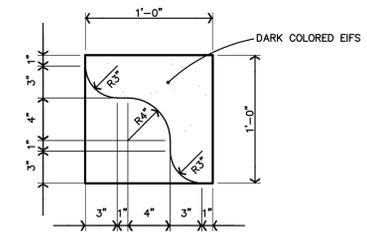

4 TYPICAL DECORATIVE EIFS SUPPORT AROUND HOSE TOWER
A603 1 1/2" = 1'-0"

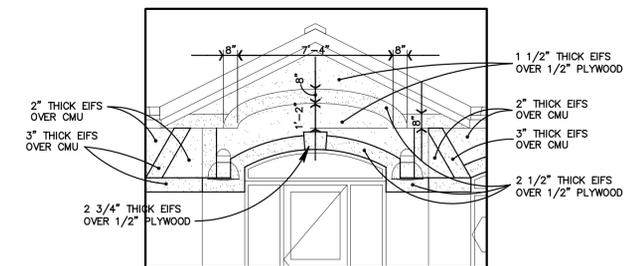

5 EIFS OVER ENTRY DOOR
A603 1/4" = 1'-0"

NEW FIRE STATION #2 FOR
GERMANTOWN FIRE DEPARTMENT

EDISON DRIVE
GERMANTOWN, WISCONSIN 53022

05/12/00	TJV
----------	-----

PROJECT NO.
99054A

SHEET NO.
A603

FISCHER-FISCHER-THIES, INC. ARCHITECTS - ENGINEERS - PLANNERS
S22 W22660 BROADWAY - WAUKESHA, WISCONSIN 53186-8199
(262) 547-6969 FAX (262) 547-6960 E-MAIL: ftf@xfpc.com