


NOTE* ALL DIMENSIONS THE SAME AS NORTH ELEVATION 1/A604 UNLESS OTHERWISE NOTED


1A
A604 1/8" = 1'-0"

**NORTH ELEVATION
ALTERNATIVE BID**

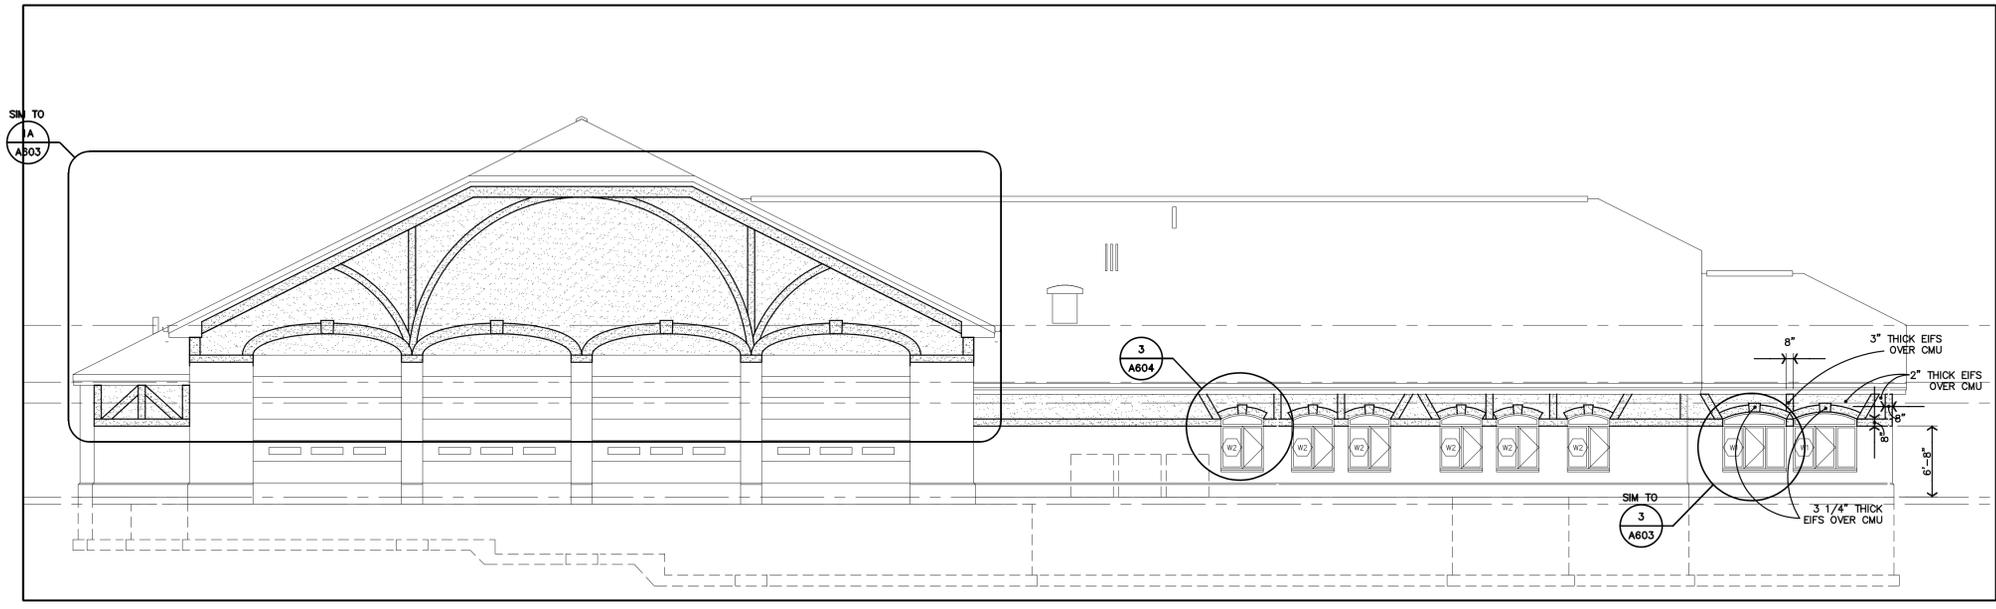

1
A604 1/8" = 1'-0"


NORTH ELEVATION

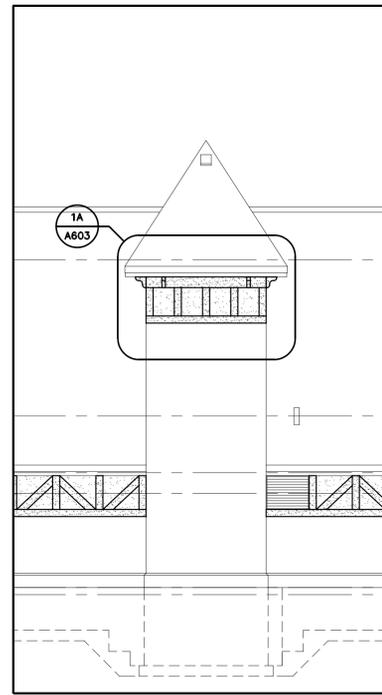

NOTE* ALL DIMENSIONS THE SAME AS EAST ELEVATION UNLESS OTHERWISE NOTED

2A
A604 1/8" = 1'-0"

**EAST ELEVATION
ALTERNATIVE BID**

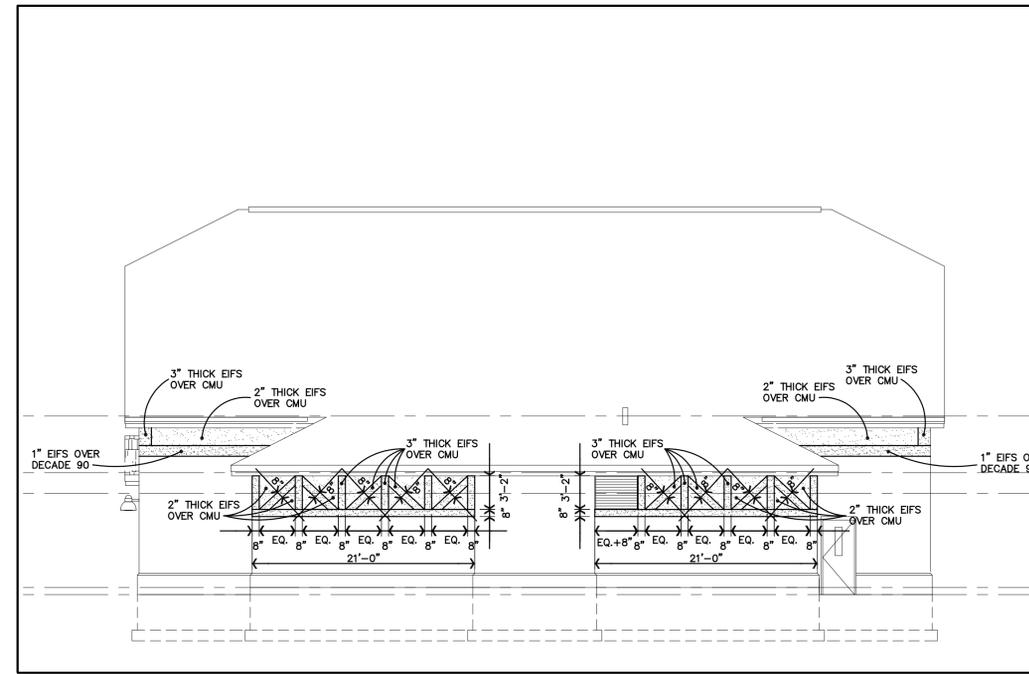


2
A604 1/8" = 1'-0"

EAST ELEVATION

KEY

- [Light Stippled Box] LIGHT EIFS
- [Dark Stippled Box] DARK EIFS

NOTE* ALL EIFS DIMENSIONS TO BE VERIFIED BY CONTRACTOR IN THE FIELD PRIOR TO EIFS INSTALLATION AND PAINTING. CONTACT ARCHITECT WITH ANY QUESTIONS OR DISCREPANCIES.

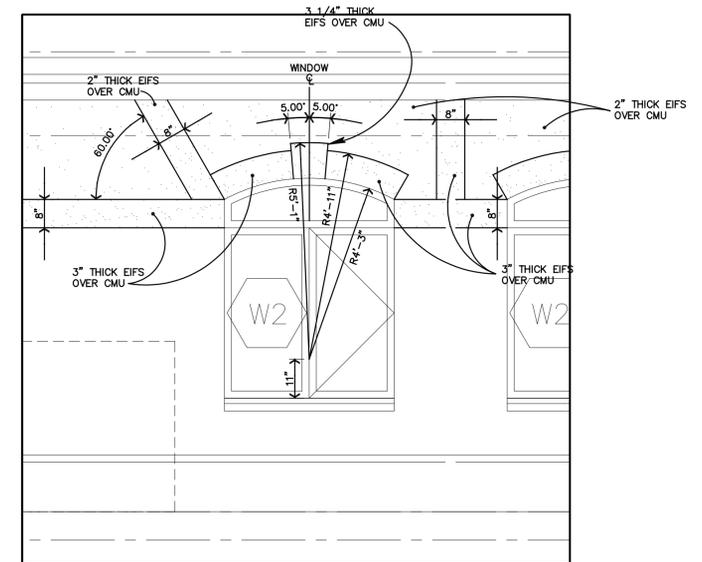

3
A604 1/2" = 1'-0"

TYPICAL EIFS AROUND WINDOW - W2

NEW FIRE STATION #2 FOR
GERMANTOWN FIRE DEPARTMENT
EDISON DRIVE
GERMANTOWN, WISCONSIN 53022

05/12/00	TJV

PROJECT NO.
99054A

SHEET NO.
A604

FISCHER-FISCHER-THIES, INC.
ARCHITECTS • ENGINEERS • PLANNERS
S22 W22660 BROADWAY • WAUKESHA, WISCONSIN 53186-8199
(262) 547-6969 • FAX (262) 547-6960 • E-MAIL: fft@xfpc.com