


TYPICAL ROOF SYSTEM
FIBERGLASS SHINGLES OVER
15# BUILDING PAPER (FELT)
OVER 5/8" PLYWOOD
SHEATHING. PROVIDE "ICE &
WATER SHIELD" AS SHOWN ON
ROOF PLAN SHEET A501

TYPICAL ROOF SYSTEM
FIBERGLASS SHINGLES OVER
15# BUILDING PAPER (FELT)
OVER 5/8" PLYWOOD
SHEATHING. PROVIDE "ICE &
WATER SHIELD" AS SHOWN ON
ROOF PLAN SHEET A501

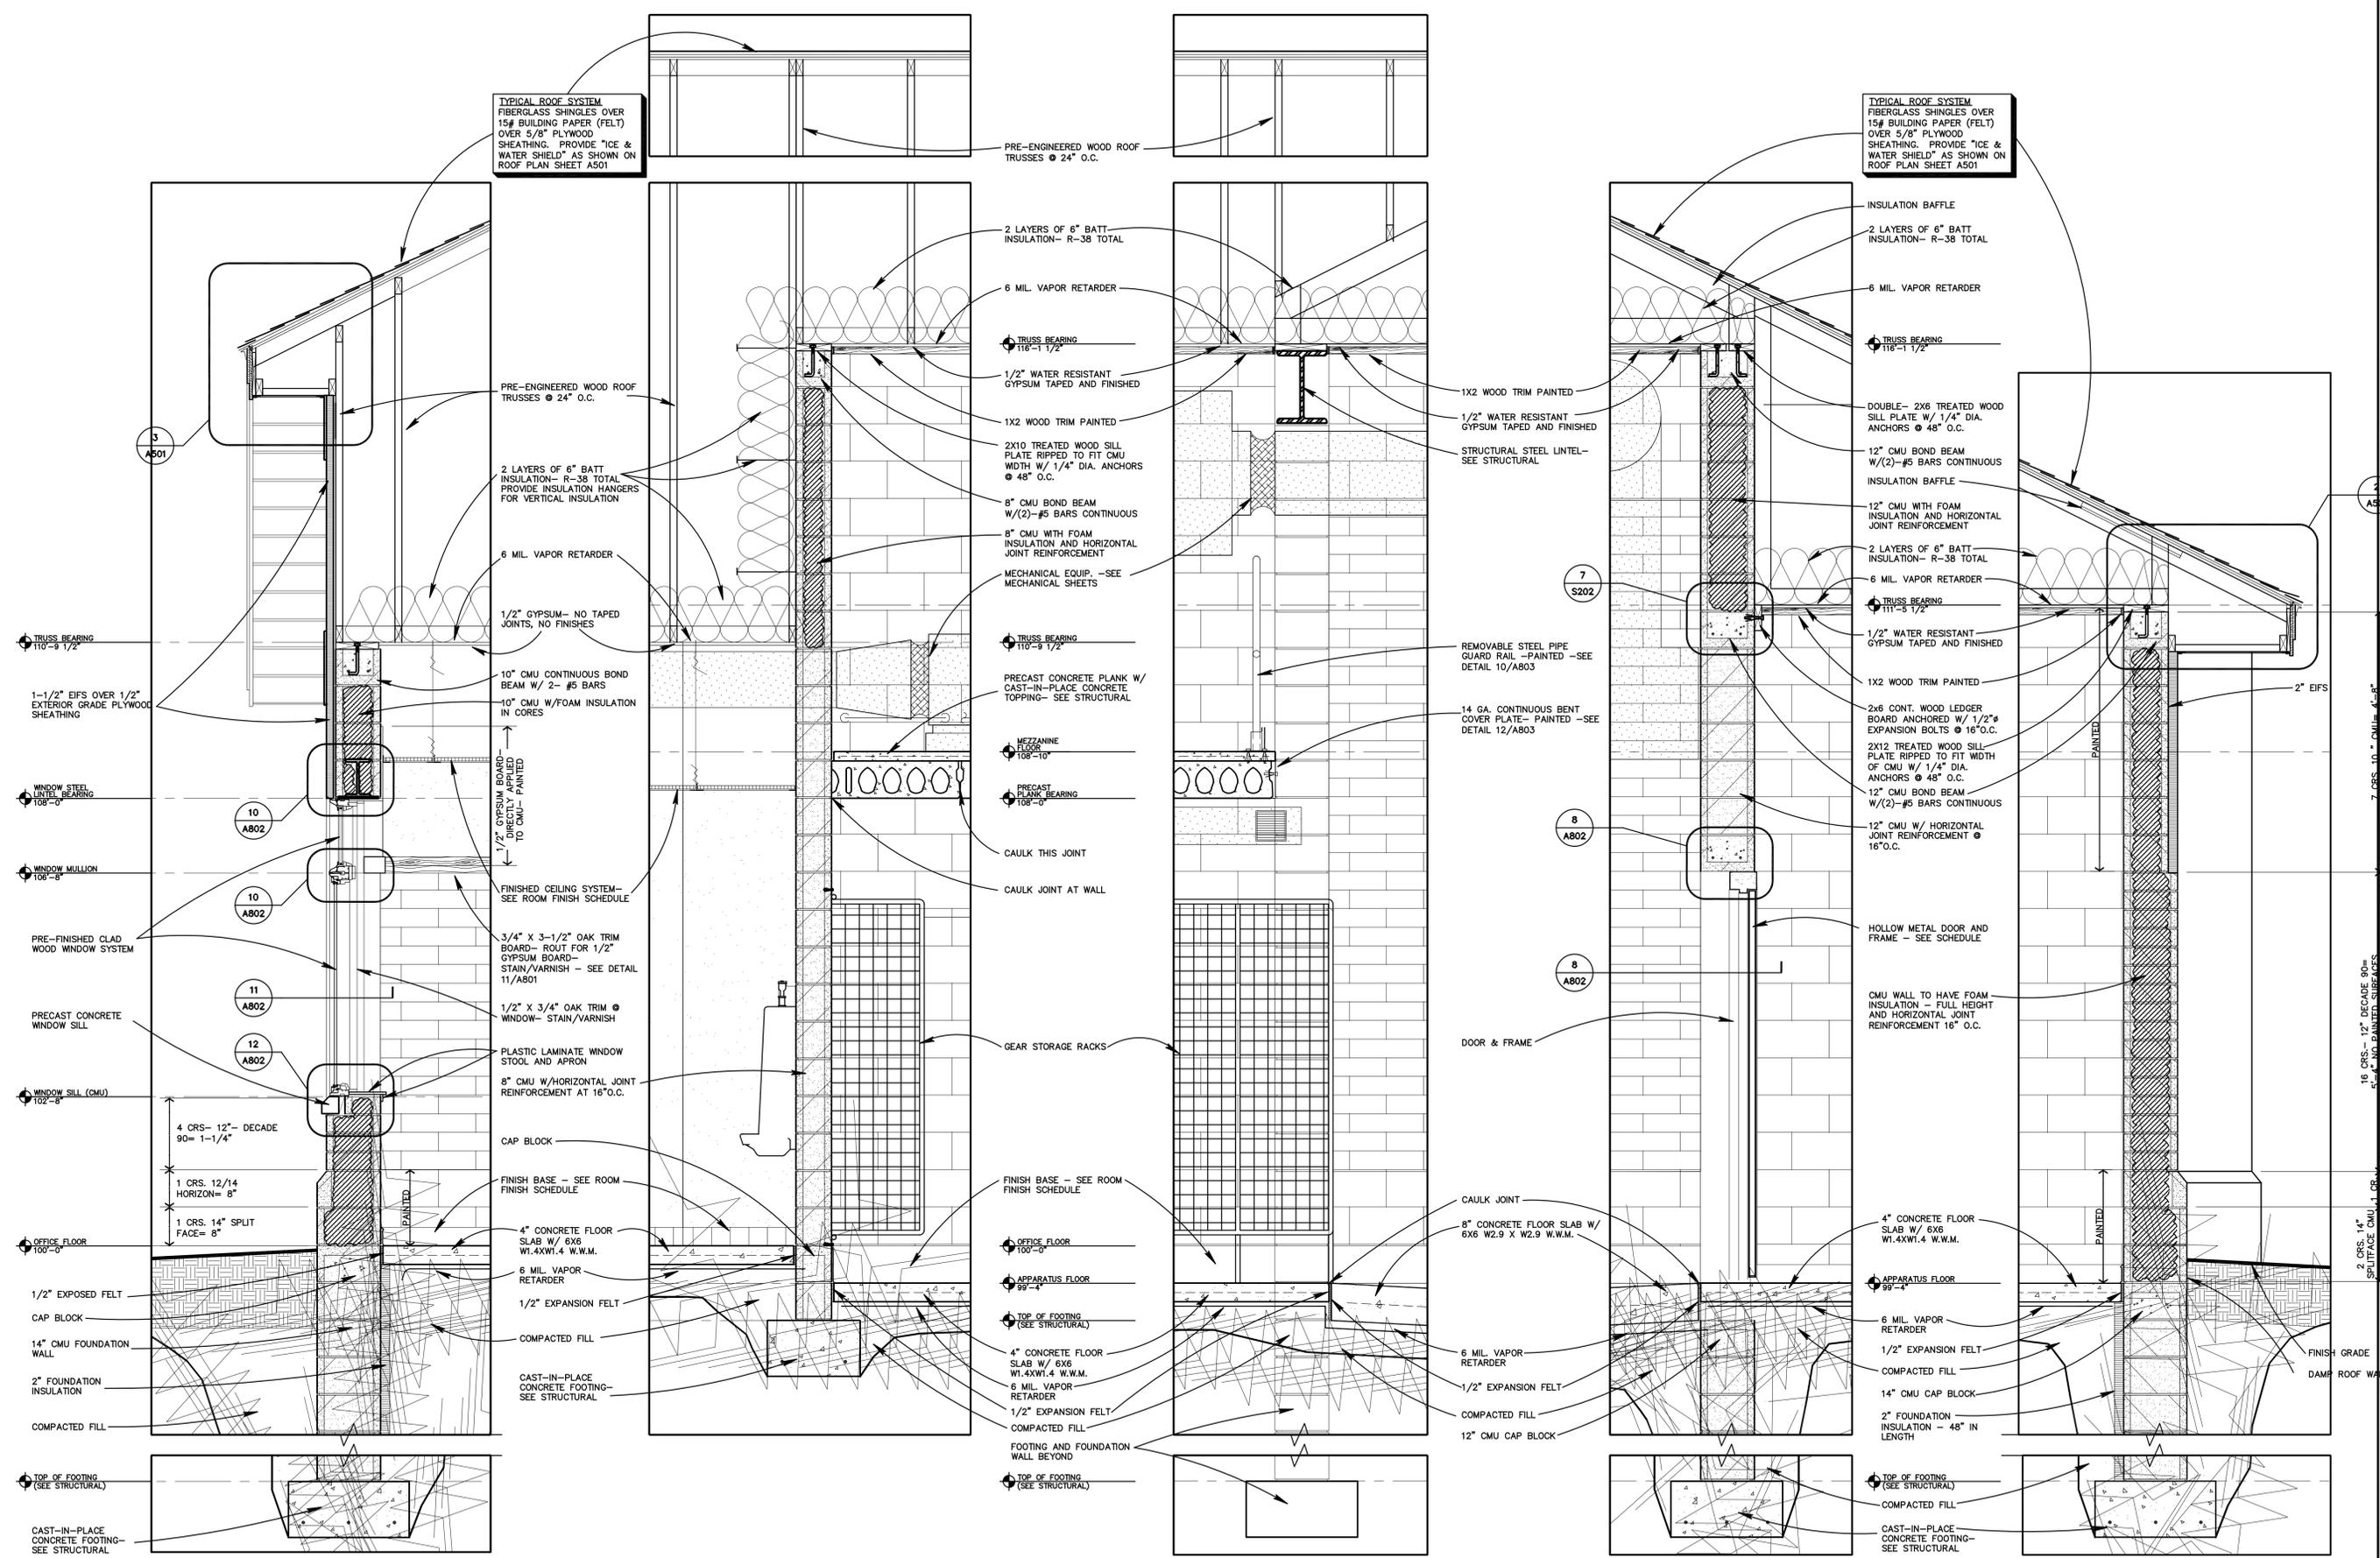

1 WALL SECTION
A701 3/4" = 1'-0"

2 WALL SECTION
A701 3/4" = 1'-0"

3 WALL SECTION
A701 3/4" = 1'-0"

4 WALL SECTION
A701 3/4" = 1'-0"

5 WALL SECTION
A701 3/4" = 1'-0"

ARCHITECTS • ENGINEERS • PLANNERS
FISCHER-FISCHER-THEIS, INC.
S22 W22660 BROADWAY • WAUKESHA, WISCONSIN 53186-8199
(262) 547-6969 • FAX (262) 547-6960 • E-MAIL: fft@xfpc.com

NEW FIRE STATION #2 FOR
GERMANTOWN FIRE DEPARTMENT
EDISON DRIVE
GERMANTOWN, WISCONSIN 53022

05/12/00

PROJECT NO. 99054A

SHEET NO. A701