


FIRST FLOOR PLAN
1/8" = 1'-0"

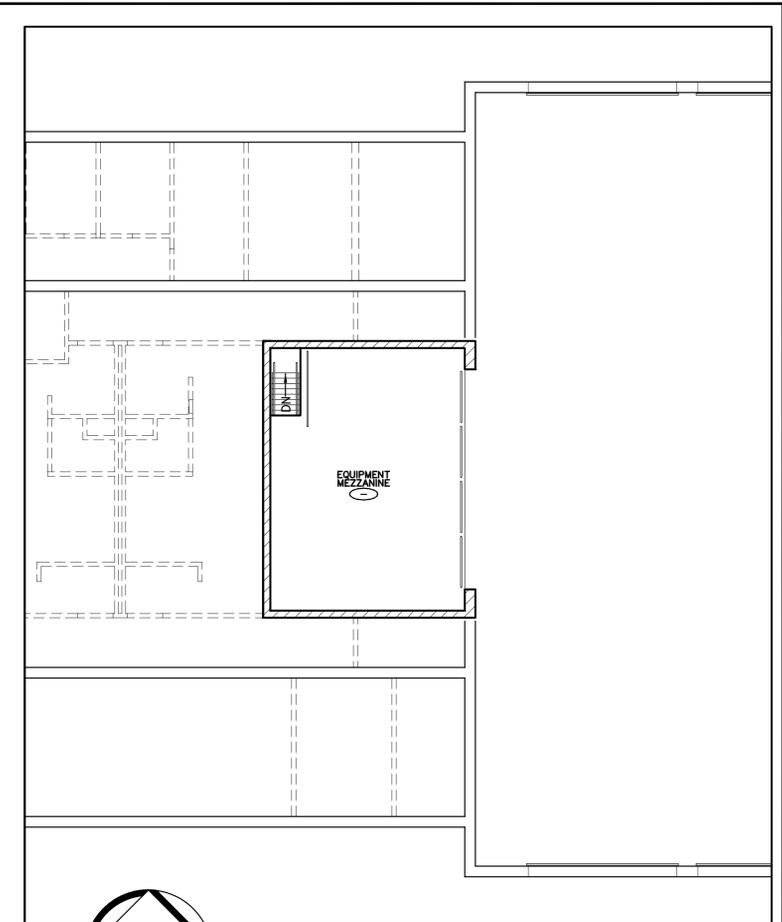

MEZZANINE PLAN
1/8" = 1'-0"

GENERAL BUILDING INFORMATION

INFORMATION INCLUDES REQUIRED FIRE RATINGS, REQUIRED EXIT LOCATIONS AND HANDICAP ACCESSIBLE ROUTES

SQUARE FOOTAGE TABULATION	
MAIN FLOOR	11,140 G.S.F.
MEZZANINE FLOOR	520 G.S.F.
TOTAL	11,660 G.S.F.

BUILDING CLASSIFICATIONS	
• CLASS OF CONSTRUCTION:	5B - EXTERIOR MASONRY
• COMM. CODE CHAPTERS	1. CHAPTER 59 - HAZARDOUS OCCUPANCY 2. ALLOWABLE SQUARE FOOTAGE = 88,000 S.F. - 3 STREET EXPOSURE.

ABBREVIATIONS	
AFF	ABOVE FINISHED FLOOR
AHU	AIR HANDLING UNIT
CMU	CONCRETE MASONRY UNIT
CJ	CONTROL JOINT
CONC	CONCRETE
CONT	CONTINUOUS
OPT	CARPET
DET	DETAIL
DIV	DIVISION
DS	DOWN SPOUT
ELH	ELECTRIC UNIT HEATER
EL	ELEVATION
ELEC	ELECTRICAL
ES/EW	EMERGENCY SHOWER AND EYEWASH
EW	ELECTRIC WATER COOLER
FE-1	FIRE EXTINGUISHER
FURN	FURNACE
HVAC	HEATING AND VENTILATING
M.O.	MASONRY OPENING
NO	NUMBER
O.C.	ON CENTER
PLBG	PLUMBING
PV	PLUMBING VENT
RC	ROOF CONDUCTOR
RD	ROOF DRAIN
R.O.	ROUGH OPENING
SEC	SECTION
SS	SERVICE SINK
STOR	STORAGE
TLT	TOILET
TYP	TYPICAL
VCT	VINYL COMPOSITION TILE

SYMBOL SCHEDULE	
	SECTION NUMBER
	BUILDING SECTION SHEET ON WHICH DRAWN
	DETAIL OR SECTION NUMBER
	SECTION OR DETAIL SHEET ON WHICH DRAWN
	ELEVATION NUMBER
	EXTERIOR WALL ELEVATION SHEET ON WHICH DRAWN
	ELEVATION NUMBER
	INTERIOR WALL ELEVATION SHEET ON WHICH DRAWN
	ROOM NAME
	ROOM NUMBER SEE ROOM SCHEDULE
	WINDOW NUMBER SEE WINDOW TYPE ELEVATIONS
	DOOR & FRAME NUMBER SEE DOOR AND FRAME SCHEDULE

MISCELLANEOUS INFORMATION

GENERAL ARCHITECTURAL INFORMATION

NEW FIRE STATION #2 FOR
 GERMANTOWN FIRE DEPARTMENT
 EDISON DRIVE
 GERMANTOWN, WISCONSIN 53022

FISCHER-FISCHER-THEIS, INC.
 ARCHITECTS • ENGINEERS • PLANNERS
 S22 W22660 BROADWAY • WAUKESHA, WISCONSIN 53186 • 8199
 (262) 547-6969 • FAX (262) 547-6969 • E-MAIL: fft@xfpc.com

05/12/00	KJT
PROJECT NO.	99054A
SHEET NO.	T102