



NOTE:

FOR THE SPECIFICS ON BUILDING THE MANHOLE.
SEE "STANDARD DETAIL SANITARY MANHOLE" DRAWING.

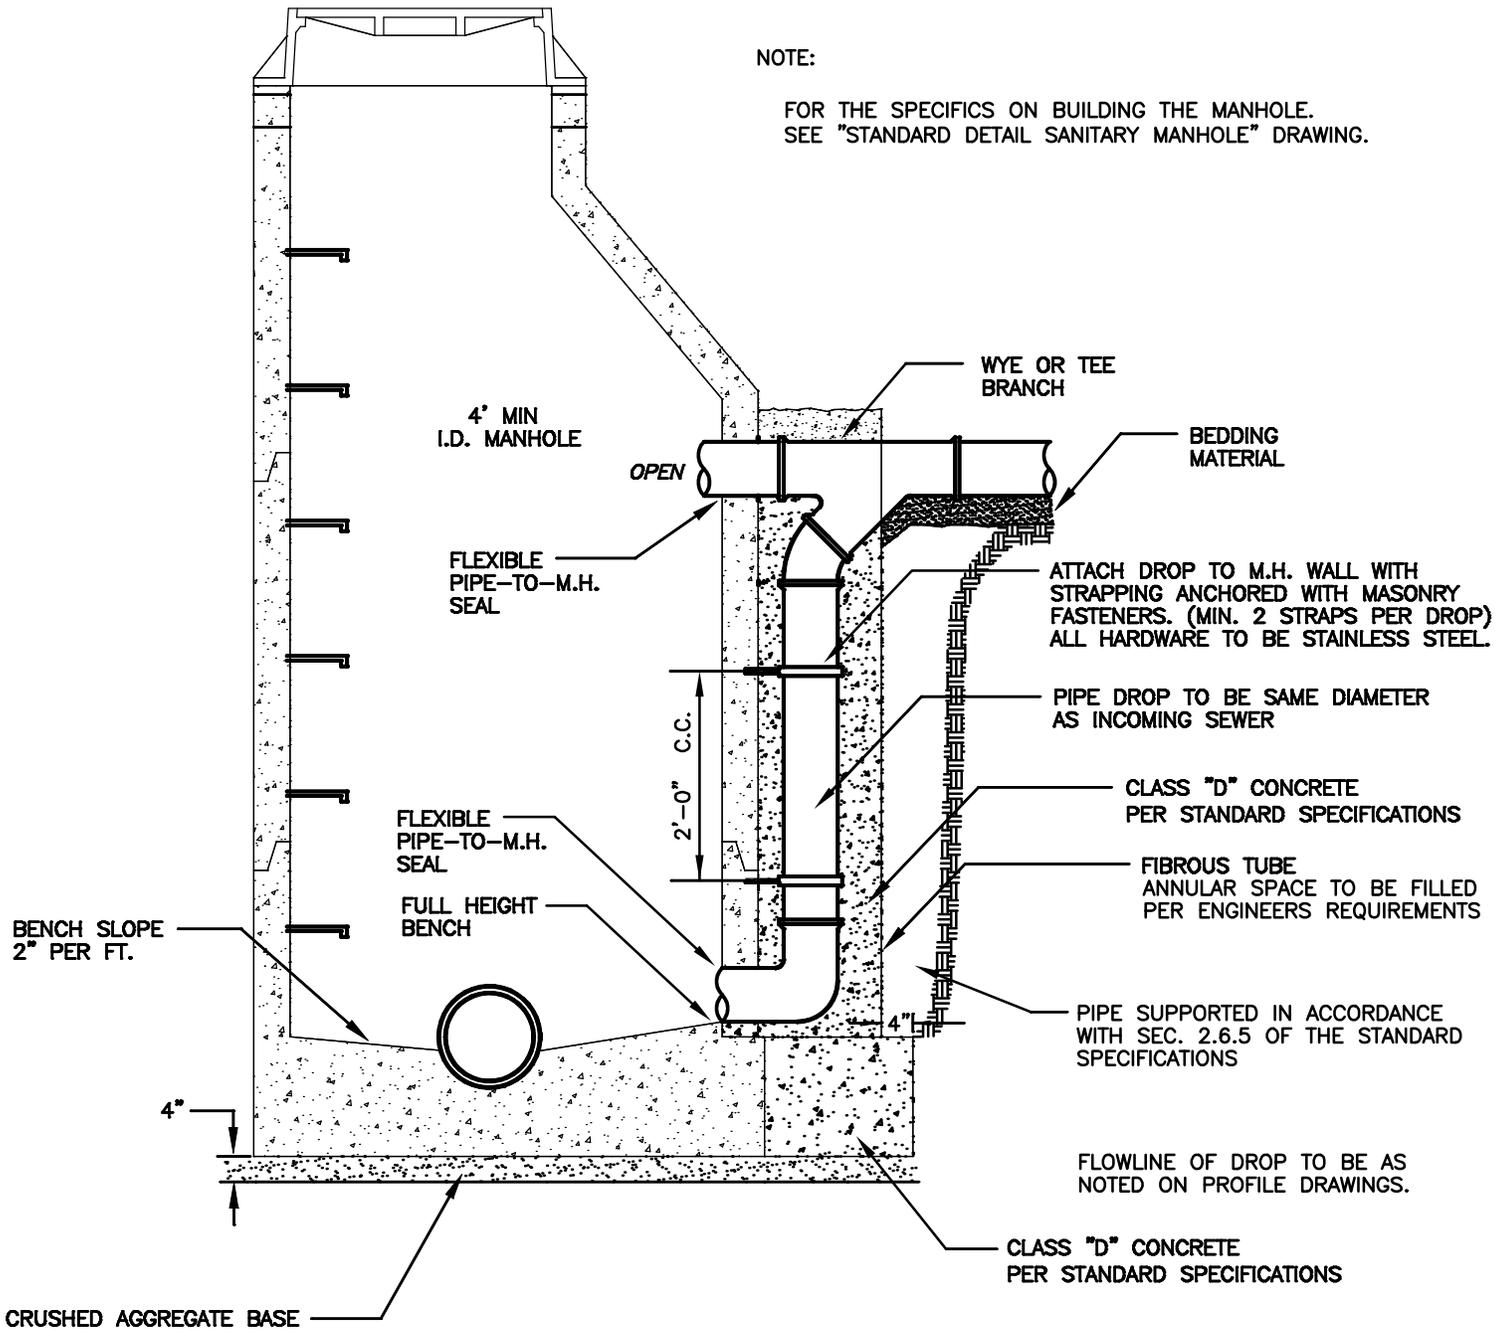

NOT TO SCALE

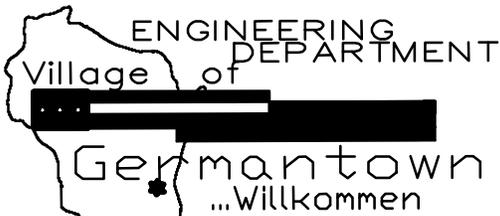

STANDARD DETAIL
OUTSIDE DROP PRECAST
SANITARY MANHOLE

REVISED SEPTEMBER 3, 2019 RCB