



1 INTERIOR ELEVATION
A105 1/4" = 1'-0" APPARATUS BAY

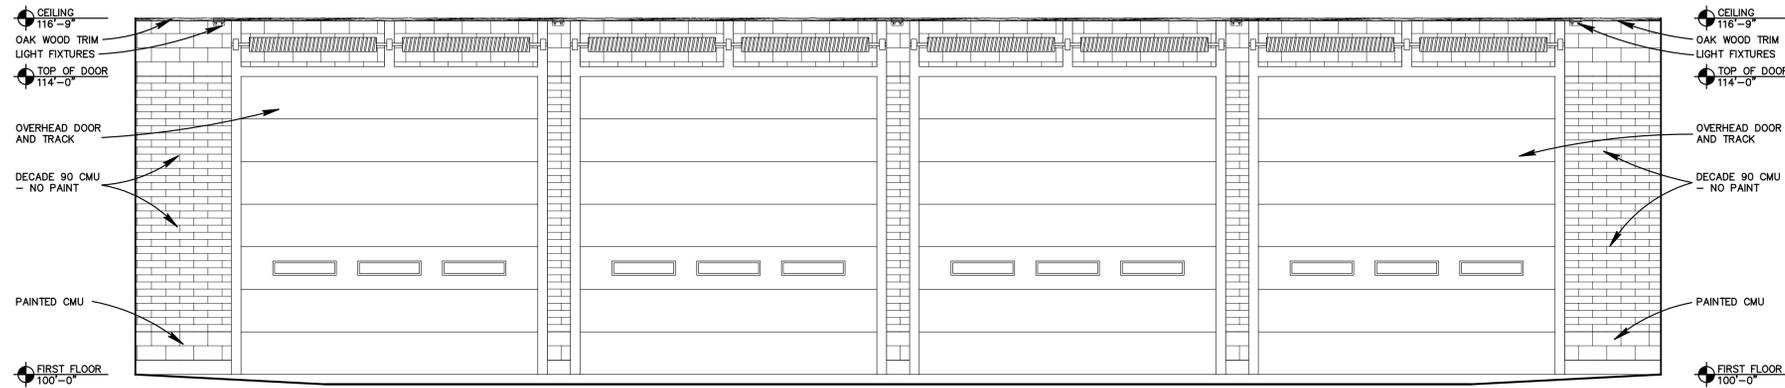

2 INTERIOR ELEVATION
A105 1/4" = 1'-0" APPARATUS BAY

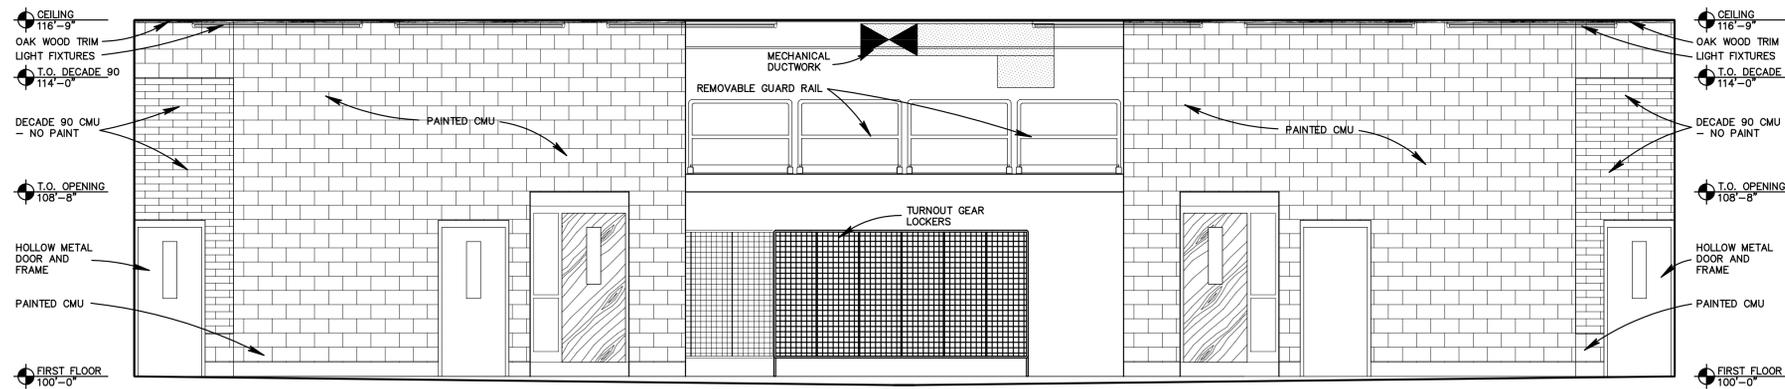

3 INTERIOR ELEVATION
A105 1/4" = 1'-0" APPARATUS BAY

05/12/00	RJT

PROJECT NO.
99054A

SHEET NO.
A105