




1 BUILDING SECTION  
A605 1/8" = 1'-0"

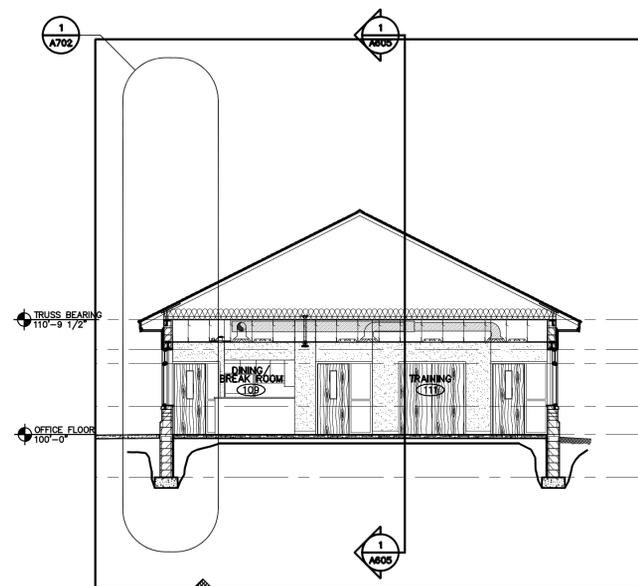

2 BUILDING SECTION  
A605 1/8" = 1'-0"

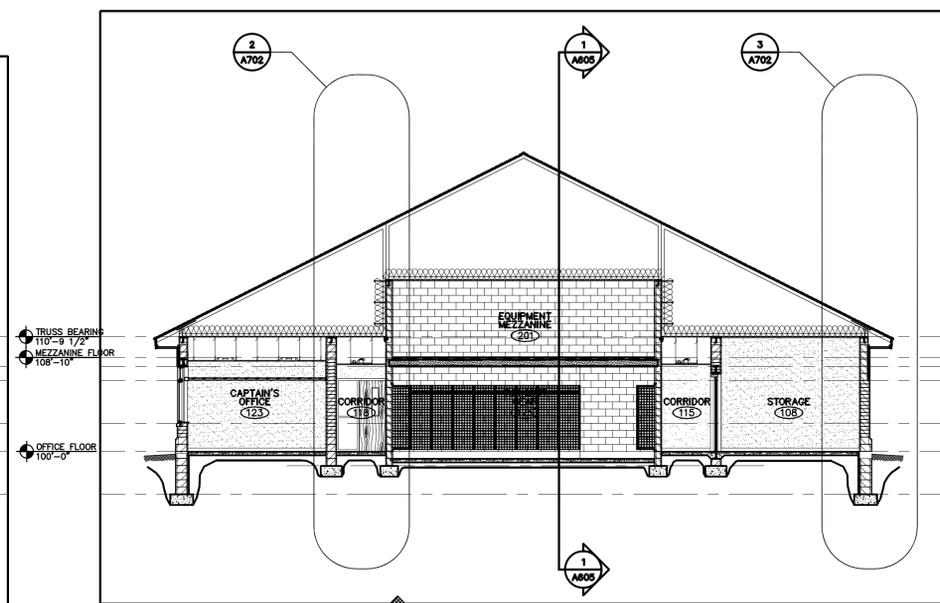

3 BUILDING SECTION  
A605 1/8" = 1'-0"

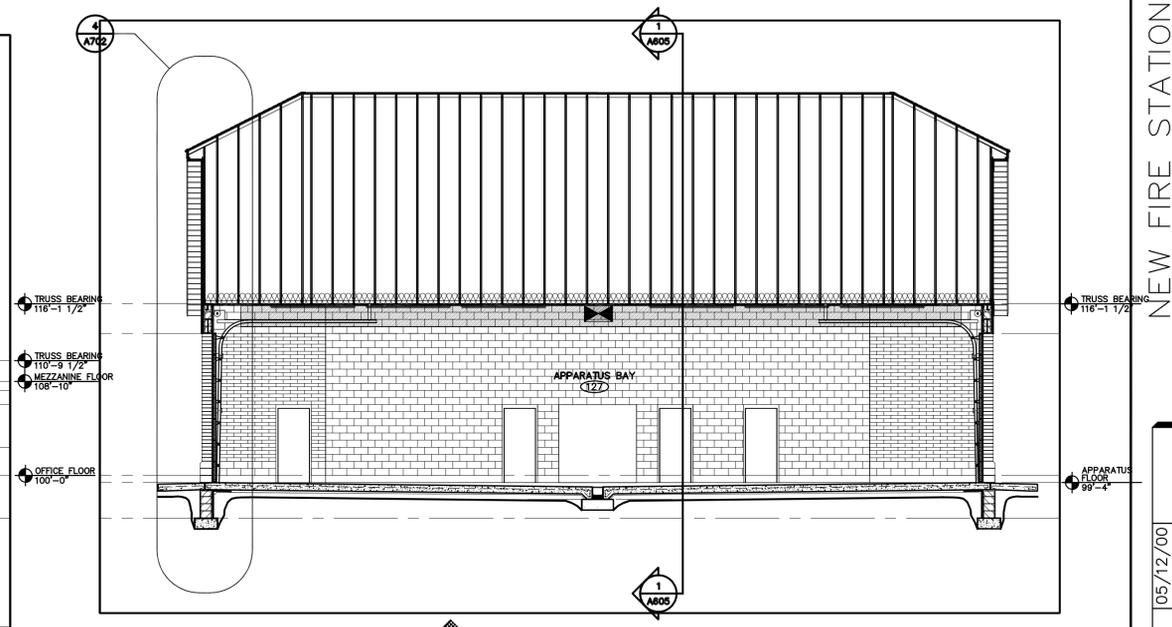

4 BUILDING SECTION  
A605 1/8" = 1'-0"

NEW FIRE STATION #2 FOR  
GERMANTOWN FIRE DEPARTMENT  
EDISON DRIVE  
GERMANTOWN, WISCONSIN 53022

05/12/00	JLG

PROJECT NO.  
99054A

SHEET NO.  
A605