



TYPICAL ROOF SYSTEM
 FIBERGLASS SHINGLES OVER
 15# BUILDING PAPER (FELT)
 OVER 5/8" PLYWOOD
 SHEATHING. PROVIDE "ICE &
 WATER SHIELD" AS SHOWN ON
 ROOF PLAN SHEET A501

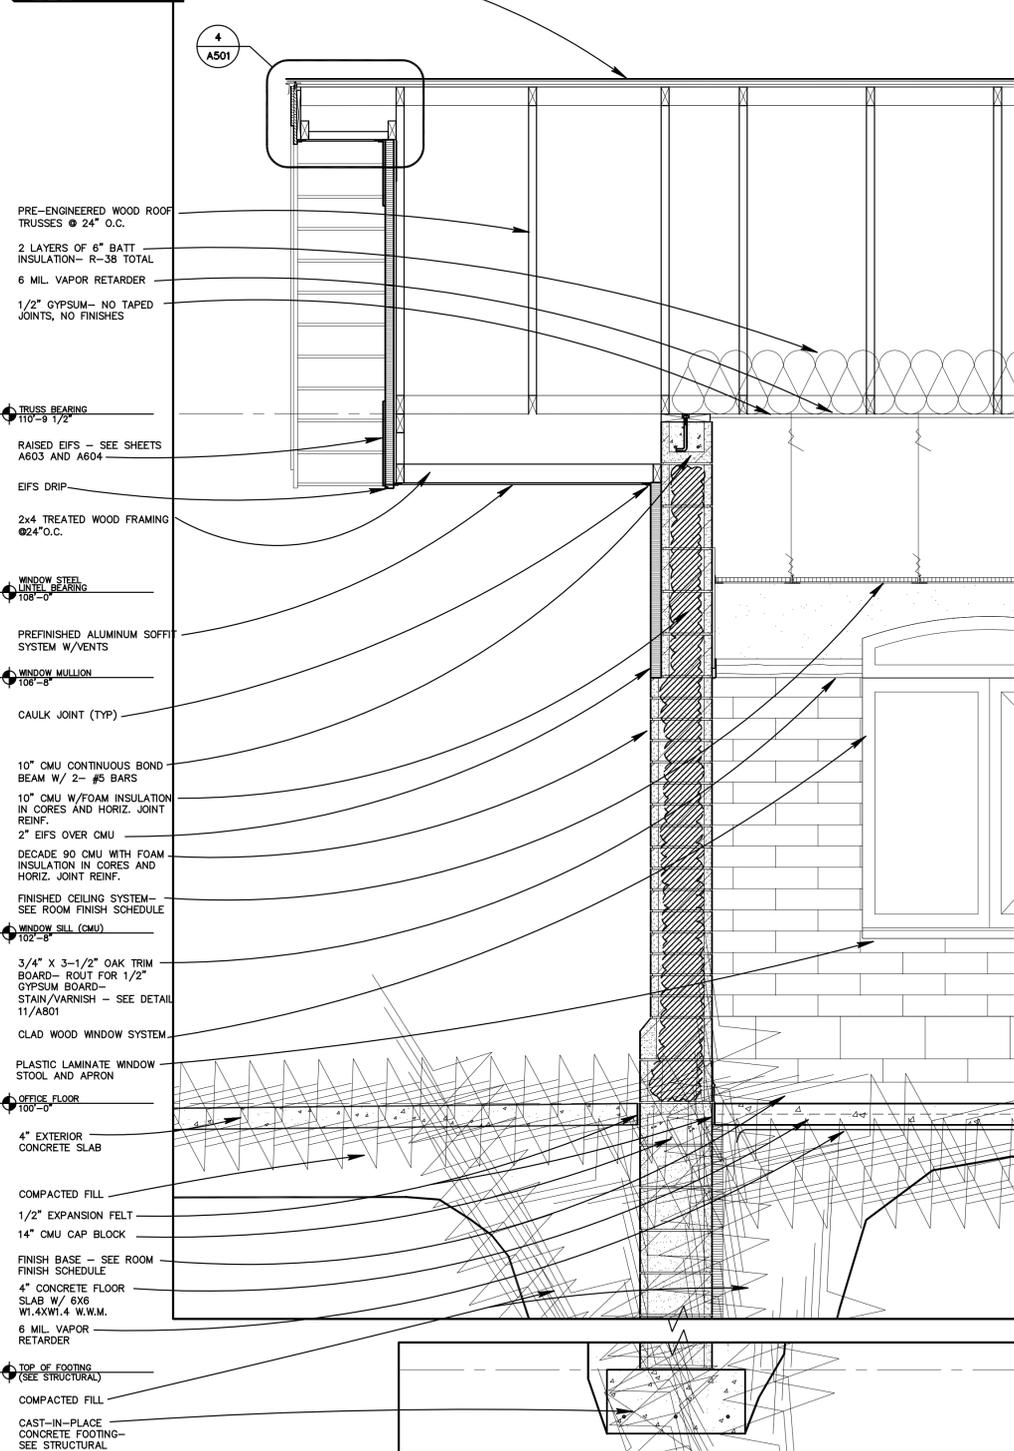

1 WALL SECTION
 A703 3/4" = 1'-0"

TYPICAL ROOF SYSTEM
 FIBERGLASS SHINGLES OVER
 15# BUILDING PAPER (FELT)
 OVER 5/8" PLYWOOD
 SHEATHING. PROVIDE "ICE &
 WATER SHIELD" AS SHOWN ON
 ROOF PLAN SHEET A501

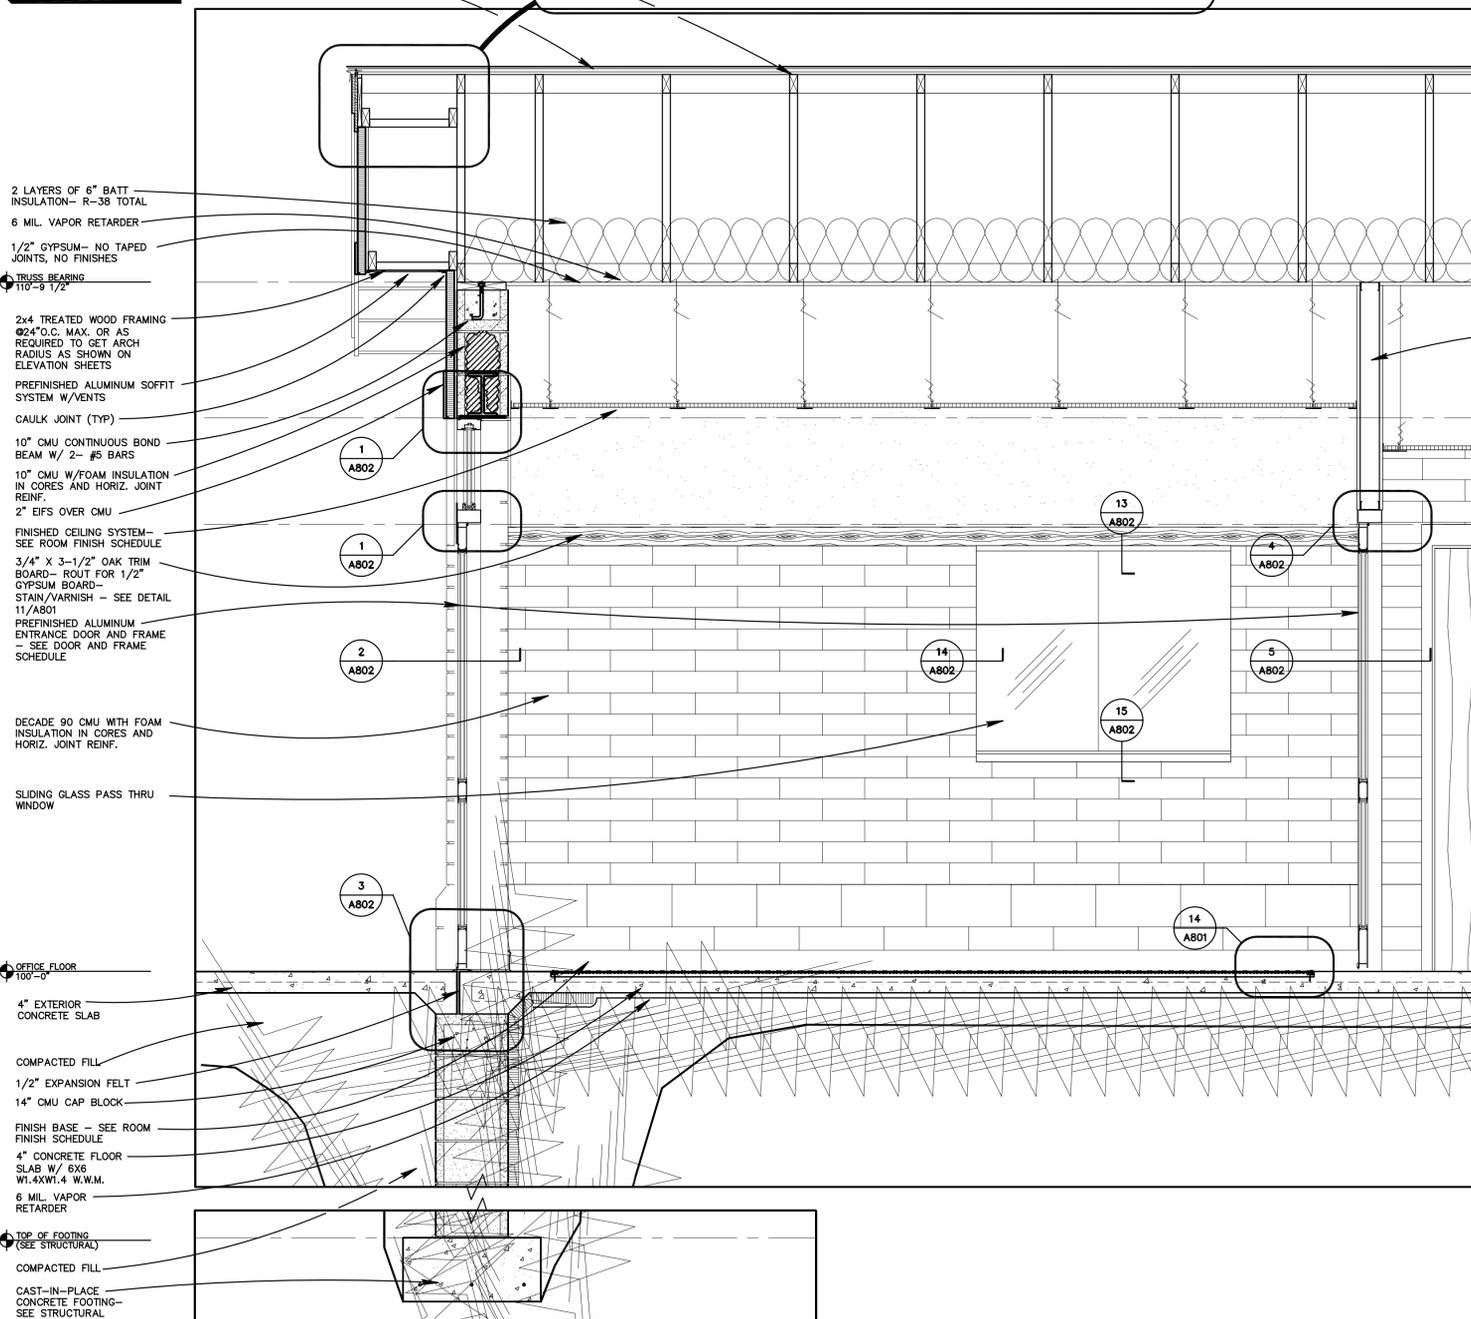

2 WALL SECTION
 A703 3/4" = 1'-0"

