


PLANE COORDINATE SYSTEM, SOUTH ZONE. CONC. MON. WITH BRASS CAP.

SOUTH LINE NW 1/4, SEC. 21-9-20  
NORTH LINE SW 1/4, SEC. 21-9-20

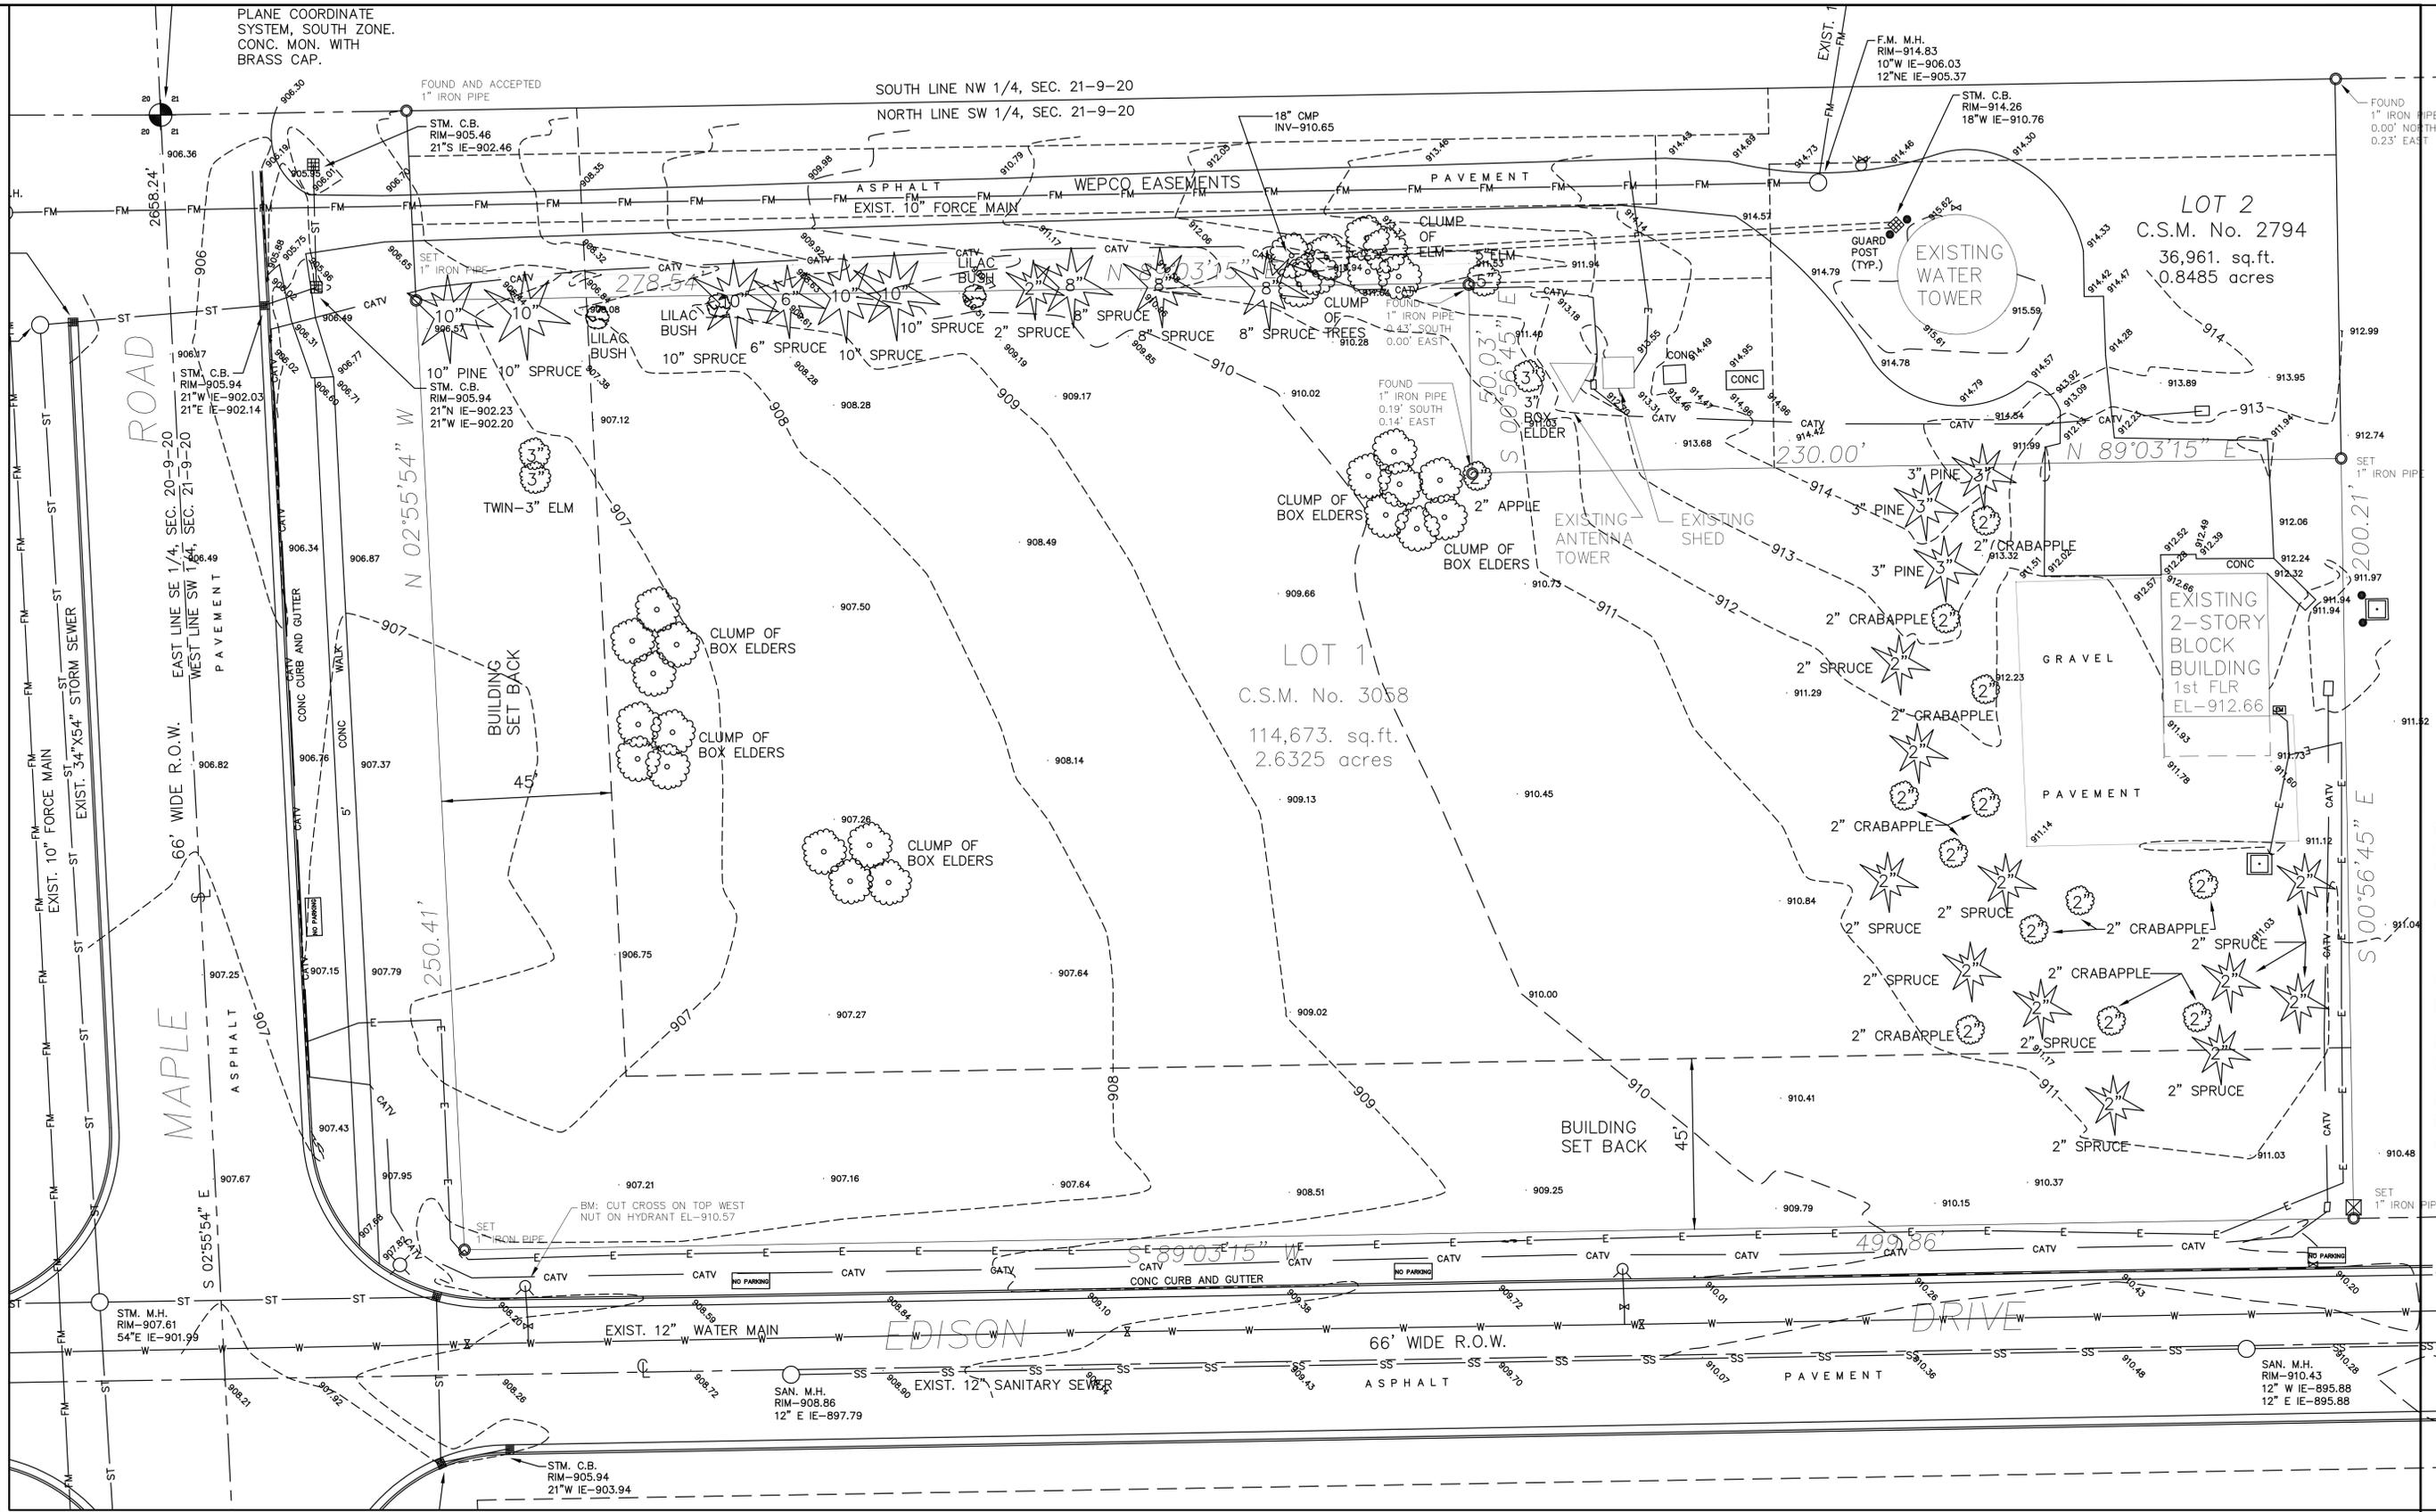

ARCHITECTS - ENGINEERS - PLANNERS  
WISCONSIN 53186-8199  
S22 W22660 BROADWAY • WAUKESHA, WISCONSIN 53186-8199  
(262) 547-6969 • FAX (262) 547-6960 • E-MAIL: [fft@wefpc.com](mailto:fft@wefpc.com)



NEW FIRE STATION #2 FOR  
GERMANTOWN FIRE DEPARTMENT  
EDISON DRIVE  
GERMANTOWN, WISCONSIN 53022

K/J/T
05/12/00



SURVEY  
1" = 30'-0"

PROJECT NO.  
99054A

SHEET NO.  
SV101