



1 ENLARGED TOILET ROOM PLAN
A103 1/4" = 1'-0"


GENERAL NOTES	
AC-1	SURFACE MOUNTED LIQUID SOAP DISPENSER
AC-2	RECESSED COMBINATION SANITARY NAPKIN/TAMPON VENDOR
AC-3	MIRROR WITH STAINLESS STEEL CHANNEL FRAME
AC-4	MOP AND BROOM HOLDER
AC-5	SURFACE MOUNTED MULTI-ROLL TISSUE DISPENSER
AC-6	RECESSED COMBINATION PAPER TOWEL DISPENSER AND WASTE RECEPTACLE
AC-7	GRAB BAR - 36 INCH
AC-8	GRAB BAR - 42 INCH
AC-9	SURFACE SANITARY NAPKIN DISPOSAL

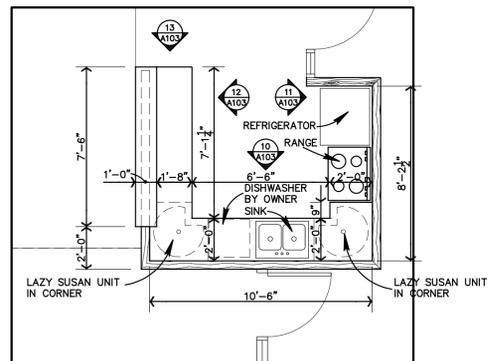


2 ENLARGED KITCHEN PLAN
A103 1/2" = 1'-0"

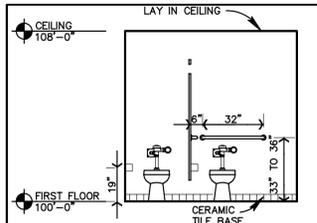


3 INTERIOR ELEVATION
A103 1/4" = 1'-0" TYPICAL TOILET

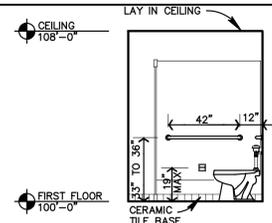


4 INTERIOR ELEVATION
A103 1/4" = 1'-0" TYPICAL TOILET

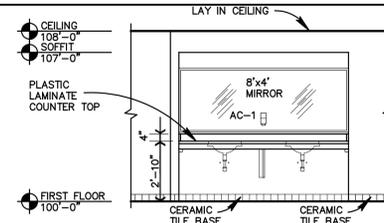


5 INTERIOR ELEVATION
A103 1/4" = 1'-0" WOMEN'S ROOM

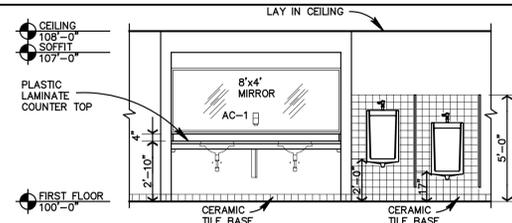


6 INTERIOR ELEVATION
A103 1/4" = 1'-0" MEN'S ROOM

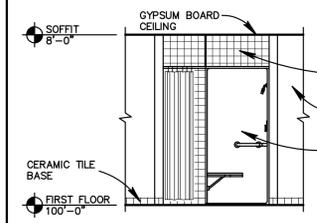


7 INTERIOR ELEVATION
A103 1/4" = 1'-0" TYPICAL SHOWER

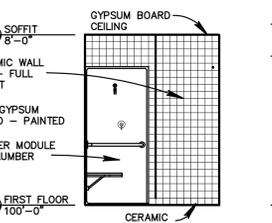


8 INTERIOR ELEVATION
A103 1/4" = 1'-0" TYPICAL SHOWER

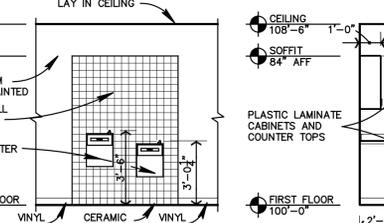


9 INTERIOR ELEVATION
A103 1/4" = 1'-0" CORRIDOR

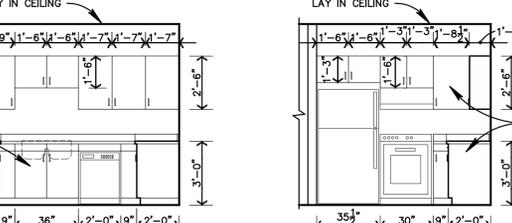


10 INTERIOR ELEVATION
A103 1/4" = 1'-0" KITCHEN

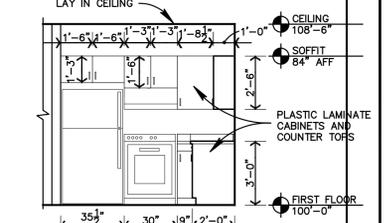


11 INTERIOR ELEVATION
A103 1/4" = 1'-0" KITCHEN

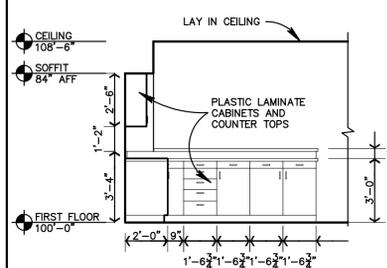


12 INTERIOR ELEVATION
A103 1/4" = 1'-0" KITCHEN

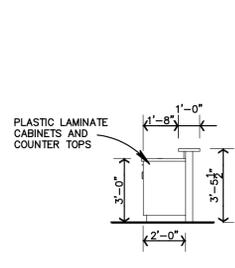


13 INTERIOR ELEVATION
A103 1/4" = 1'-0" KITCHEN

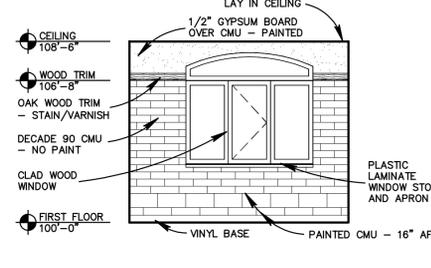


14 INTERIOR ELEVATION
A103 1/4" = 1'-0" SECRETARY

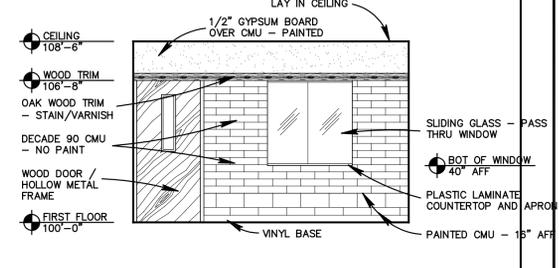


15 INTERIOR ELEVATION
A103 1/4" = 1'-0" SECRETARY

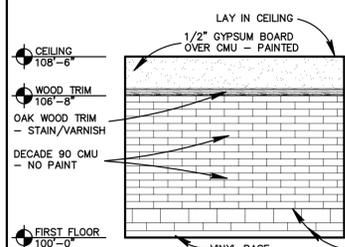


16 INTERIOR ELEVATION
A103 1/4" = 1'-0" SECRETARY

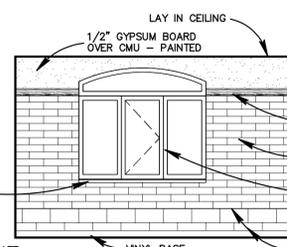


17 INTERIOR ELEVATION
A103 1/4" = 1'-0" SECRETARY

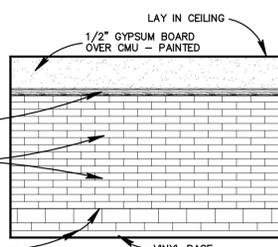


18 INTERIOR ELEVATION
A103 1/4" = 1'-0" CONFERENCE ROOM

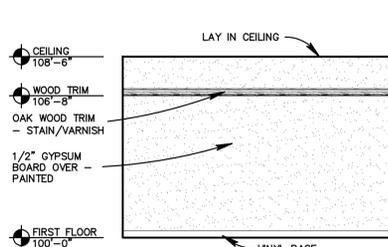

19 INTERIOR ELEVATION
A103 1/4" = 1'-0" CONFERENCE ROOM

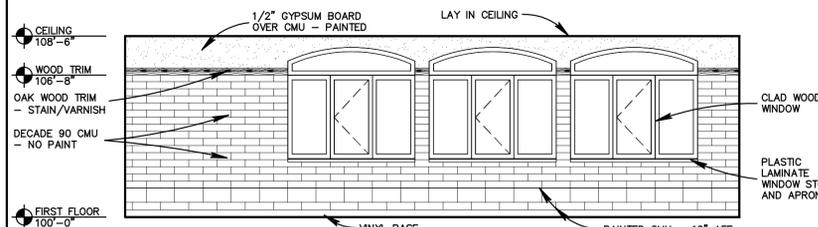

20 INTERIOR ELEVATION
A103 1/4" = 1'-0" CONFERENCE ROOM

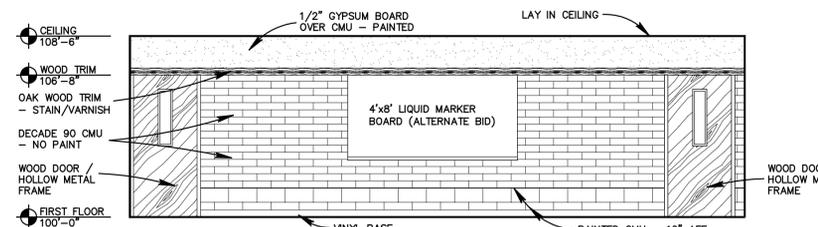

21 INTERIOR ELEVATION
A103 1/4" = 1'-0" CONFERENCE ROOM

NEW FIRE STATION #2 FOR
GERMANTOWN FIRE DEPARTMENT

EDISON DRIVE

GERMANTOWN, WISCONSIN 53022

05/12/00	RJT
----------	-----

PROJECT NO.
99054A

SHEET NO.
A103

FISCHER-FISCHER-THIES, INC.
ARCHITECTS • ENGINEERS • PLANNERS
S22 W22660 BROADWAY • WAUKESHA, WISCONSIN 53186 • 8199
(262) 547-6969 • FAX (262) 547-6960 • E-MAIL: ftf@fscpc.com